


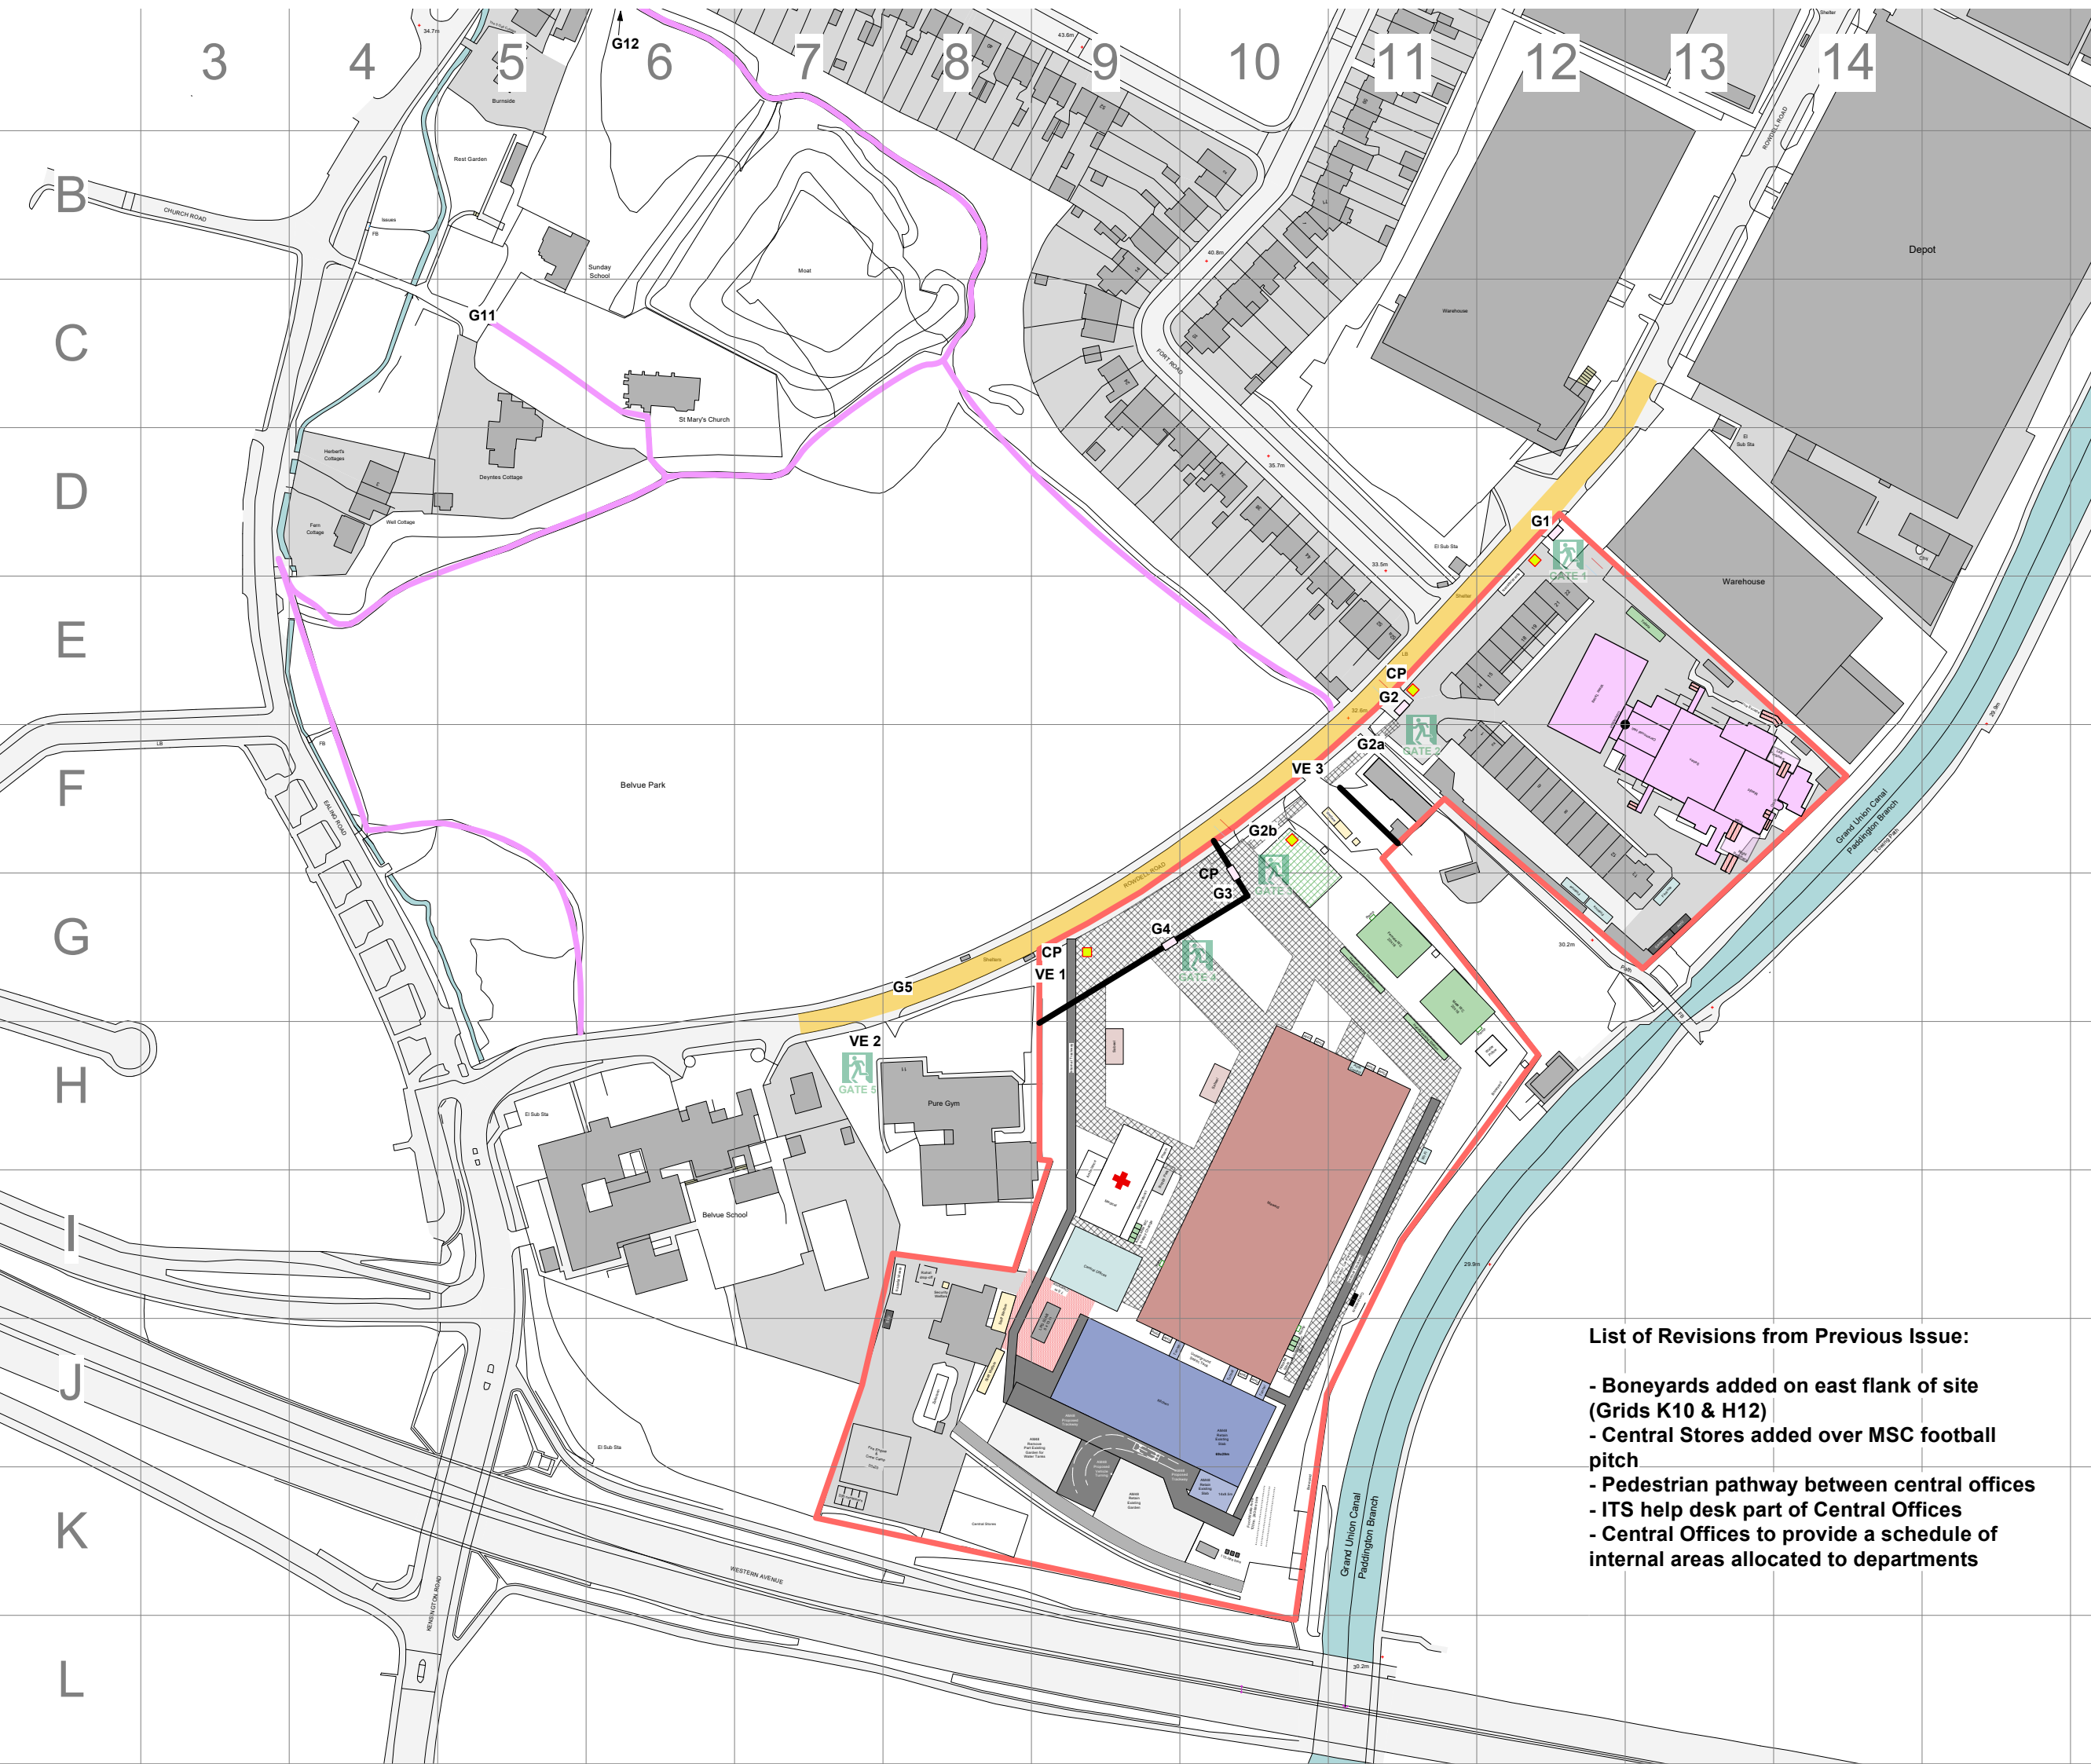

- Key
- Existing Buildings
 - Existing Canal
 - Masjid Complex
 - WCs/Handwashing/Showers
 - Mawaid Dining
 - Accommodation/Welfare/Breakout
 - Mawaid Kitchen
 - Offices
 - Vehicular Trackway
 - Pedestrian Trackway
 - Medics
 - Fencing
 - Event Boundary
 - Pedestrian Access
 - Crowd Control Barrier
 - Heras Fencing
 - Retain Existing Hedge
 - Emergency Exits
 - Emergency Medical Aid
 - VE Vehicular Entrance/Exit
 - CP Check Point
 - AP Assembly Point
 - RVP Emergency Vehicle Rendezvous Point
 - Control Event Control
 - G Pedestrian Gates
 - Entry/Exit Points
 - Entrance Gateways
 - Managed Road Closure

List of Revisions from Previous Issue:

- Boneyards added on east flank of site (Grids K10 & H12)
- Central Stores added over MSC football pitch
- Pedestrian pathway between central offices
- ITS help desk part of Central Offices
- Central Offices to provide a schedule of internal areas allocated to departments

Ashara Mubarak 1448H, London
June 15th - June 24th 2026
CZ Site Plan
Scale 1:2000 @A3
Rev_07_260603_0200hrs

